


Entrance into hallway
and access to dressing room

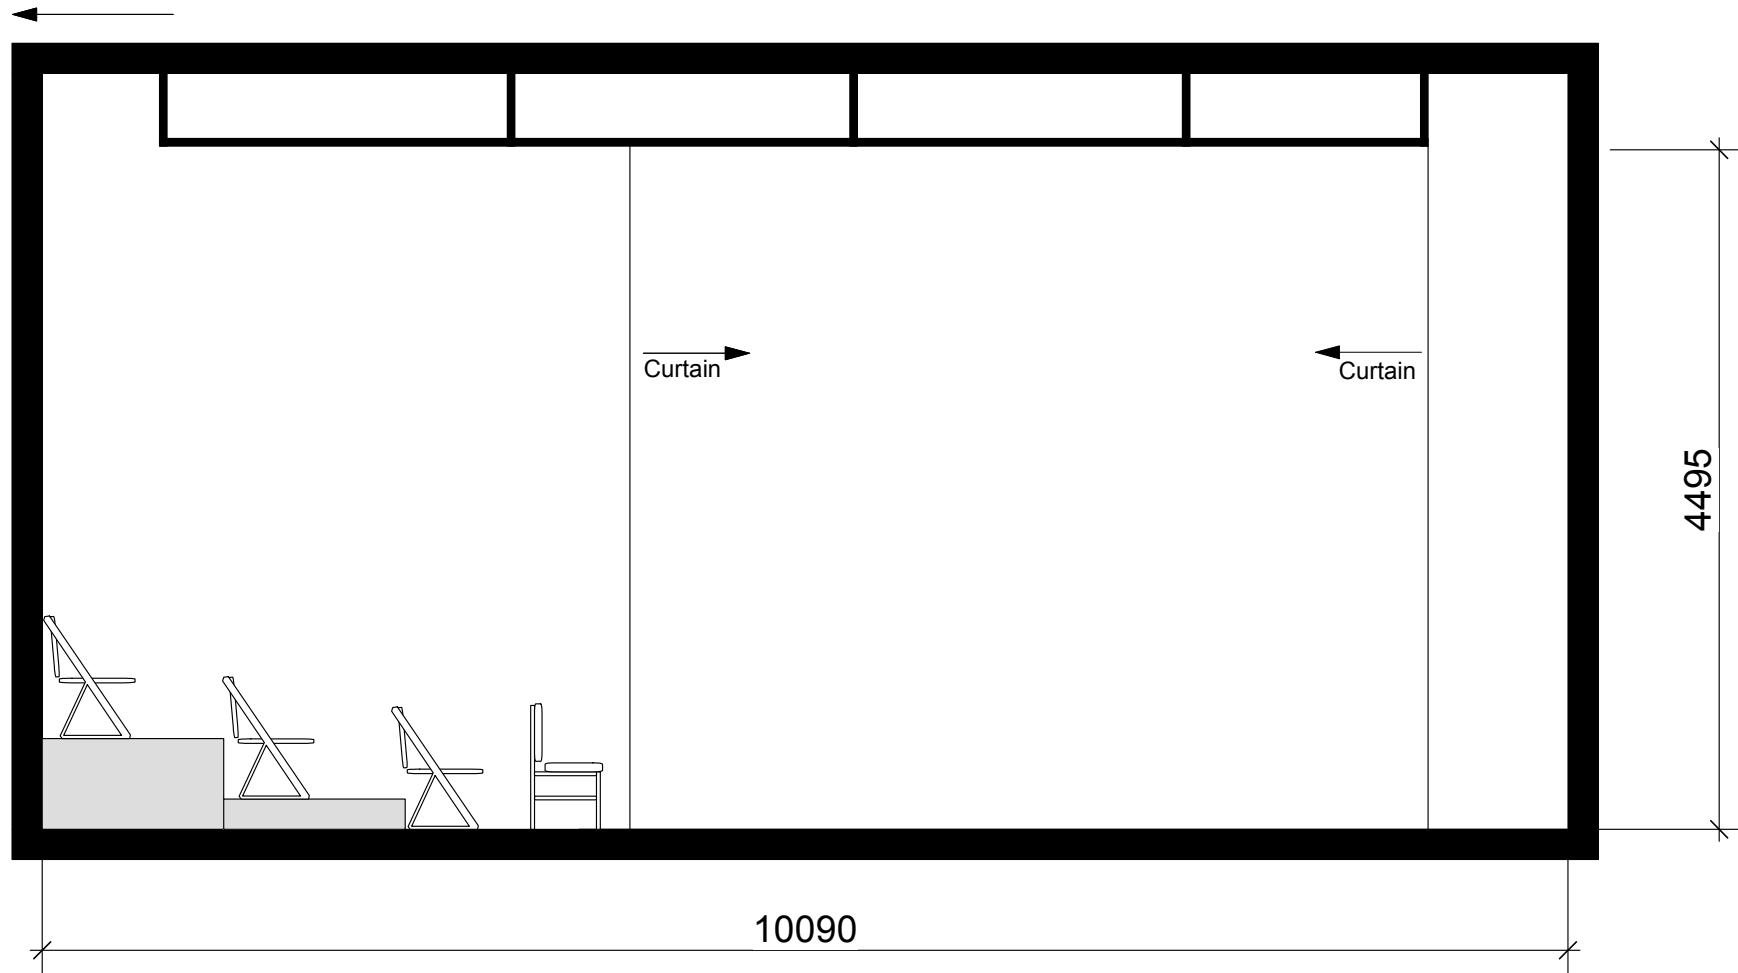

Side Elevation		STUDIO		
0m	0.5m	1m	2m	Scale: not to scale
			Date: 1/11/03	Drawn: c.mathelot